APARTMENT BUILDING DATA:

BUILDING	NUMBER	OF UNITS	F UNITS PER BUILDING				NO. OF NO. OF	TOTAL NUMBER OF UNITS					
<u>TYPE</u>	BEDR	00M		BEDROOM	3 BED	ROOM		BLDGS.	STORIES	I BDRM.	2 BDRM.	3 BDRM.	TOTAL
TH	Al	A2	ВІ	B2	CI	Cl-a	C2						
TYPE I	2	-	2	2	-	-	-	1	2-3	2	4	-	6
TYPE 2	-	2	-	4	-	-	-	1	2-3	2	4	-	6
TYPE 3	4	-	-	4	12	-	-	2	2-3	4	4	12	20
TYPE 4	4	-	-	-	-	-	2	1	2-3	4	-	2	6
TYPE 5	-	-	-	4	5	-	-	1	2-3	-	4	5	9
TYPE 6	8	-	-	8	-	8	-	2	2-3	8	8	8	24
TYPE 1	8	-	-	٦	-	12	-	1	2-3	8	٦	12	27
TYPE 8	-	-	-	9	-	-	-	1	2	-	9	-	9
TYPE 9	-	-	-	5	-	-	-	1	2	-	5	-	5
TYPE 10	-	-	-	4	-	-	-	1	2	-	4	-	4
TOTAL	26	2	2	47	17	20	2	14		28	49	39	116

APARTMENT TH DATA:

<u>TH</u>	DESCRIPTION	AREA	NUMBER OF UNITS	TOTAL SQ. FOOTAGE
Al	I BDRM/I.5 BATH	877 5Q. FT.	26	22802 SQ. FT
A2	I BDRM/I BATH	681 5Q. FT.	2	1362 SQ. FT
BI	2 BDRM/1 BATH	940 5Q. FT.	2	1880 SQ. FT
B2	2 BDRM/2.5 BATH	1025 SQ. FT.	47	48175 SQ. FT
Cl	3 BDRM/2.5 BATH	1477 5Q. FT.	п	25109 SQ. FT
Cl-a	3 BDRM/2.5 BATH	1531 SQ. FT.	20	30620 SQ. FT
C2	3 BDRM/2 BATH	1229 SQ. FT.	2	2458 SQ. FT
TOTAL		116	132406 SQ. FT	
AVERAG	1141 SQ. FT			
	APPED ADAPTABLE UNIT	3 4		

TED TROUT
ARCHITECT

AND ASSOCIATES, LTD.

Architecture - Planning - Interior Design

6363 Woodway Suite Houston, Texas 7

Copyright © 2012 TED TROUT ARCHITECT AND ASSOCIATES, LTD. drawings and specifications as instruments of service and shall remain the property of the Architect. They are not to be used on other projects or extensions to this project except by agreement in writing and with appropriate compensation to the Architect.

VILLA VICTORIA
APARTMENTS II, LLC
11930 VISTA DEL SOL #C
EL PASO, TX 79936

PROJECT NAME:

LA HACIENDA AT VILLA VICTORIA II

PROJECT LOCATION:

SAN ELIZARIO, TEXAS


DATE	ISSUE
•	-
-	-
-	-
-	-
-	-
-	-
-	-
-	-
-	-

DATE	02.28.2023
SCALE	
PROJECT NUMBER	1207
DRAWN BY	KJ
SHEET TITLE	
ARC	HITECTURAL SITE PLAN

SHEET NUMBER

TYPICAL PARKING SPACE DIMENSIONS

A0.0

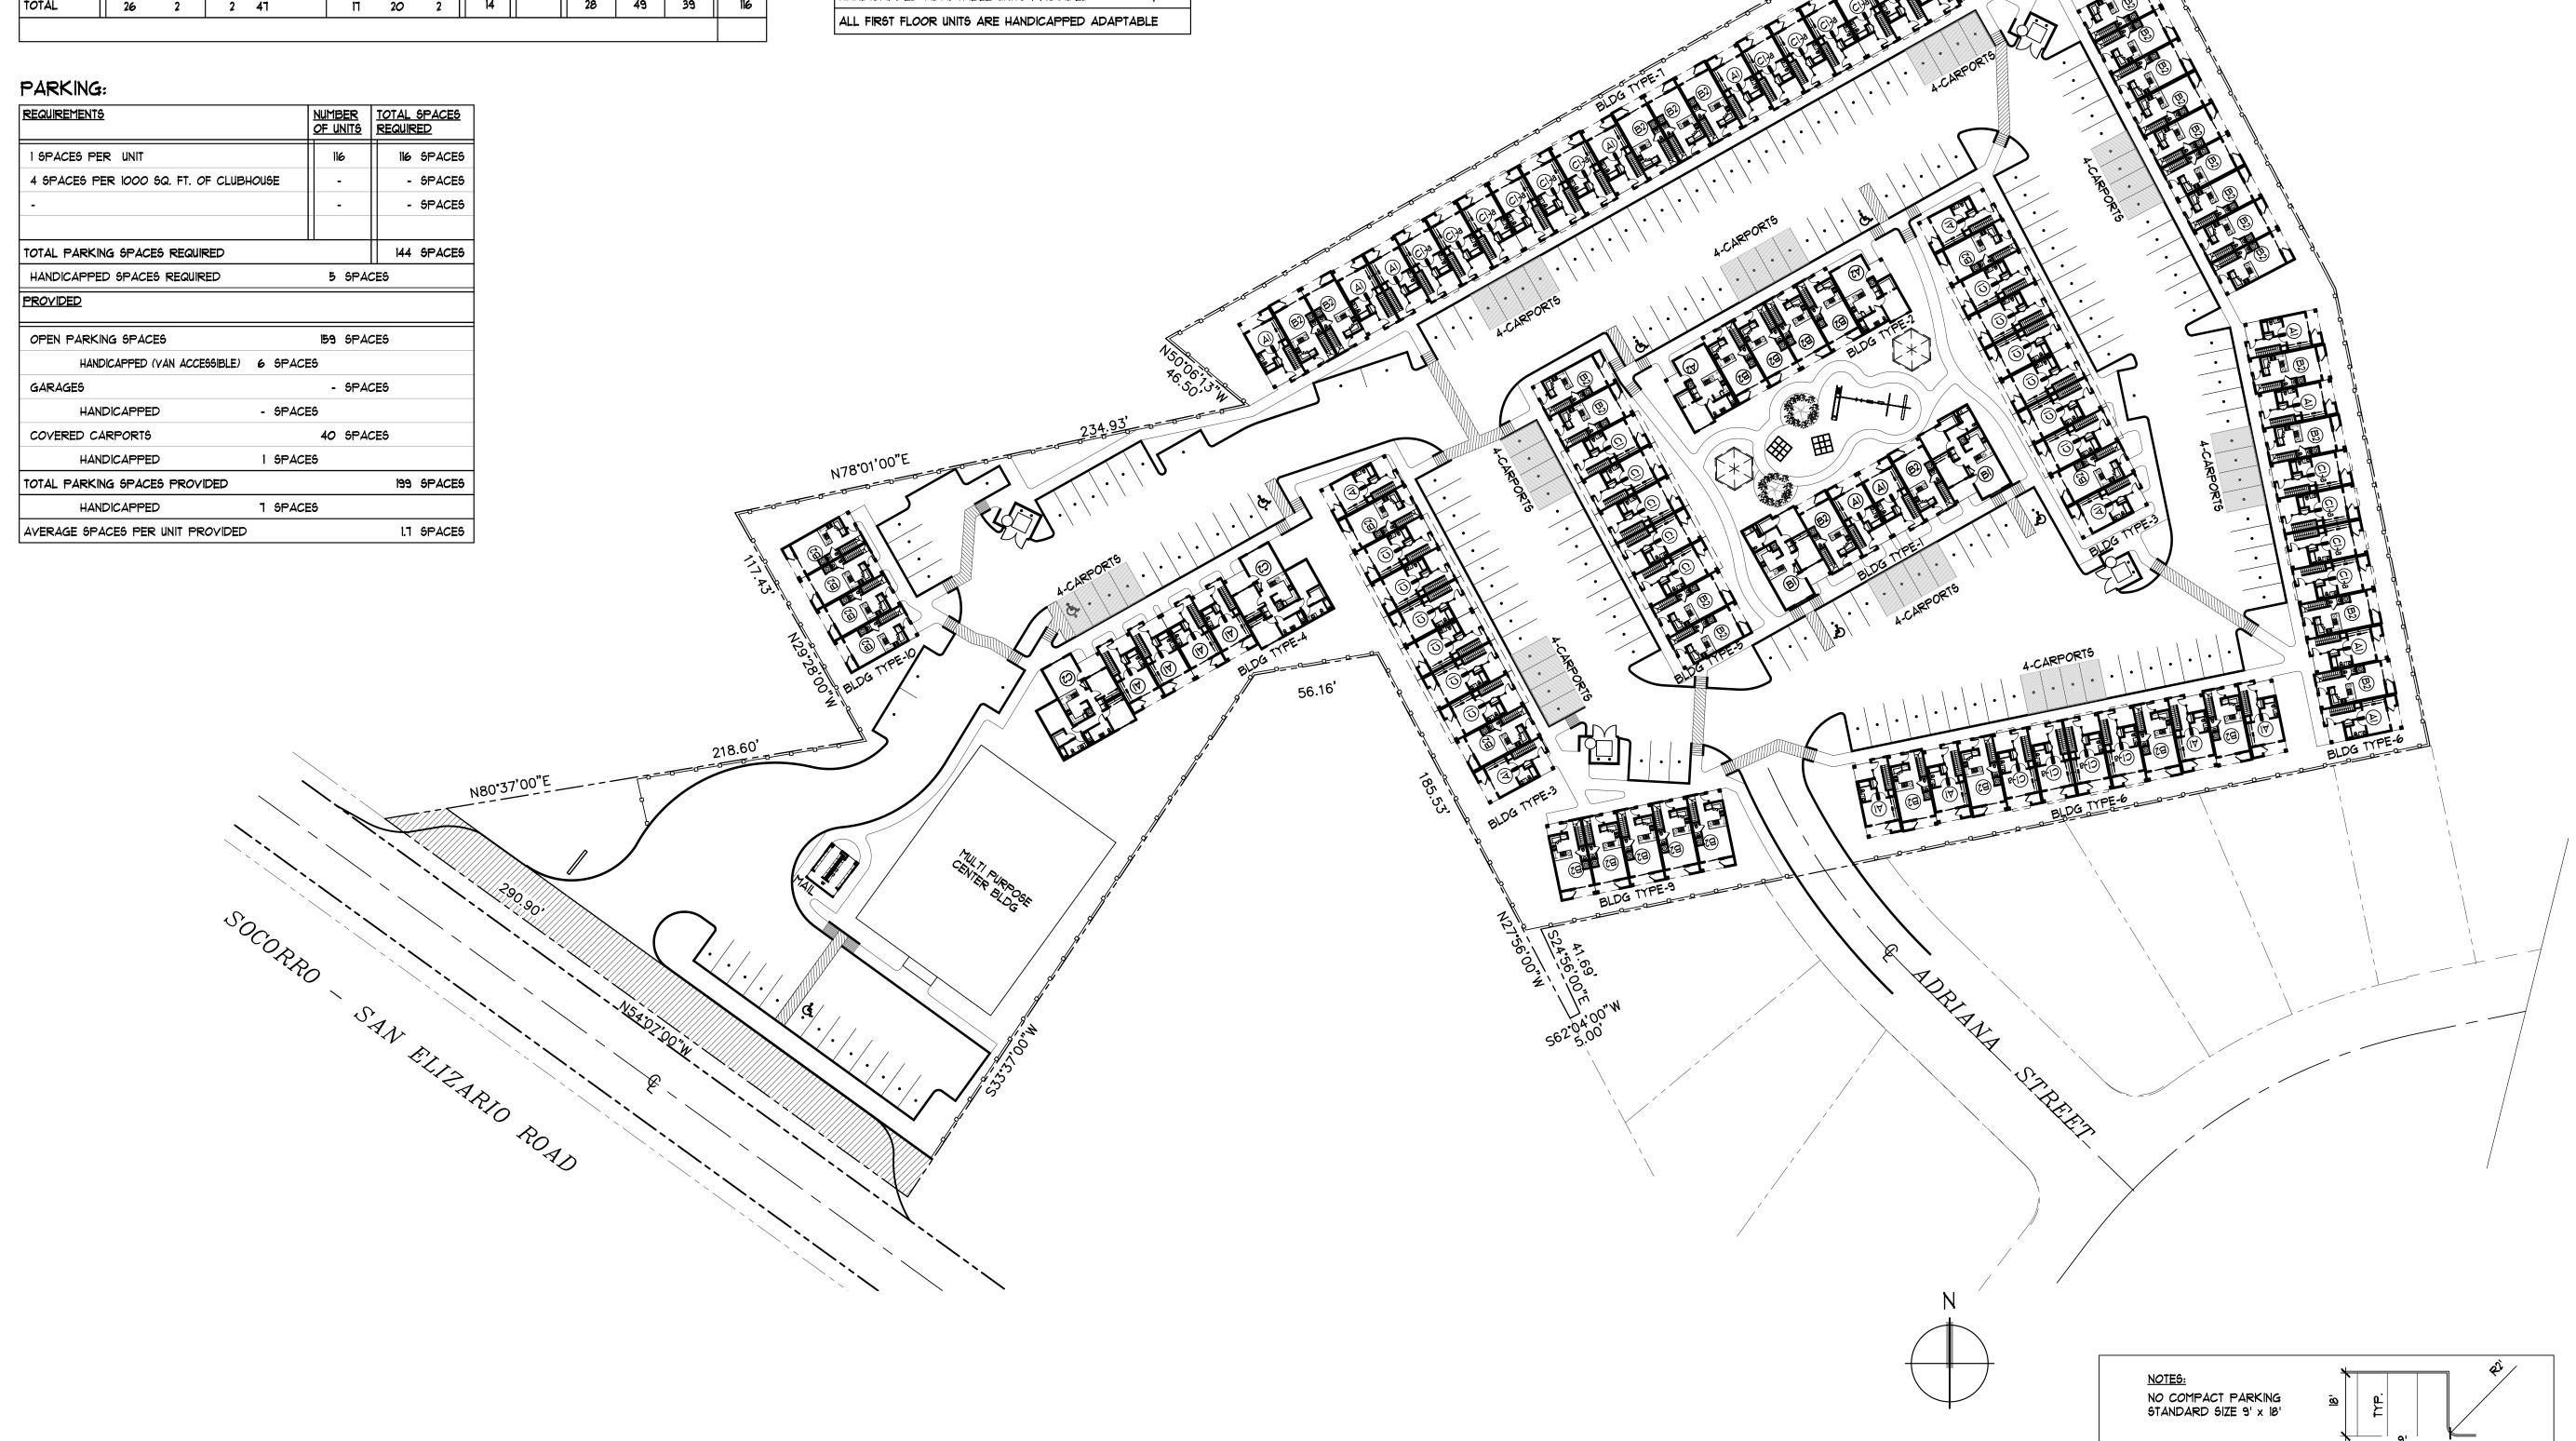

ARCHITECTURAL SITE PLAN